


Beneficiar : "AURUS-PROD" SRL.
Executor : I.I. "Mojaicenco I."
Licenta : A MMII nr.038198 din 08.12.10.

Proiect-schita
"Complex Agricol Comercial"
din sos.Balcani, nr.7,
in sat.Ghidighici, mun. Chisinau.

Arhitect : Mojaicenco A. certificat nr.1325 din 06.05.2009

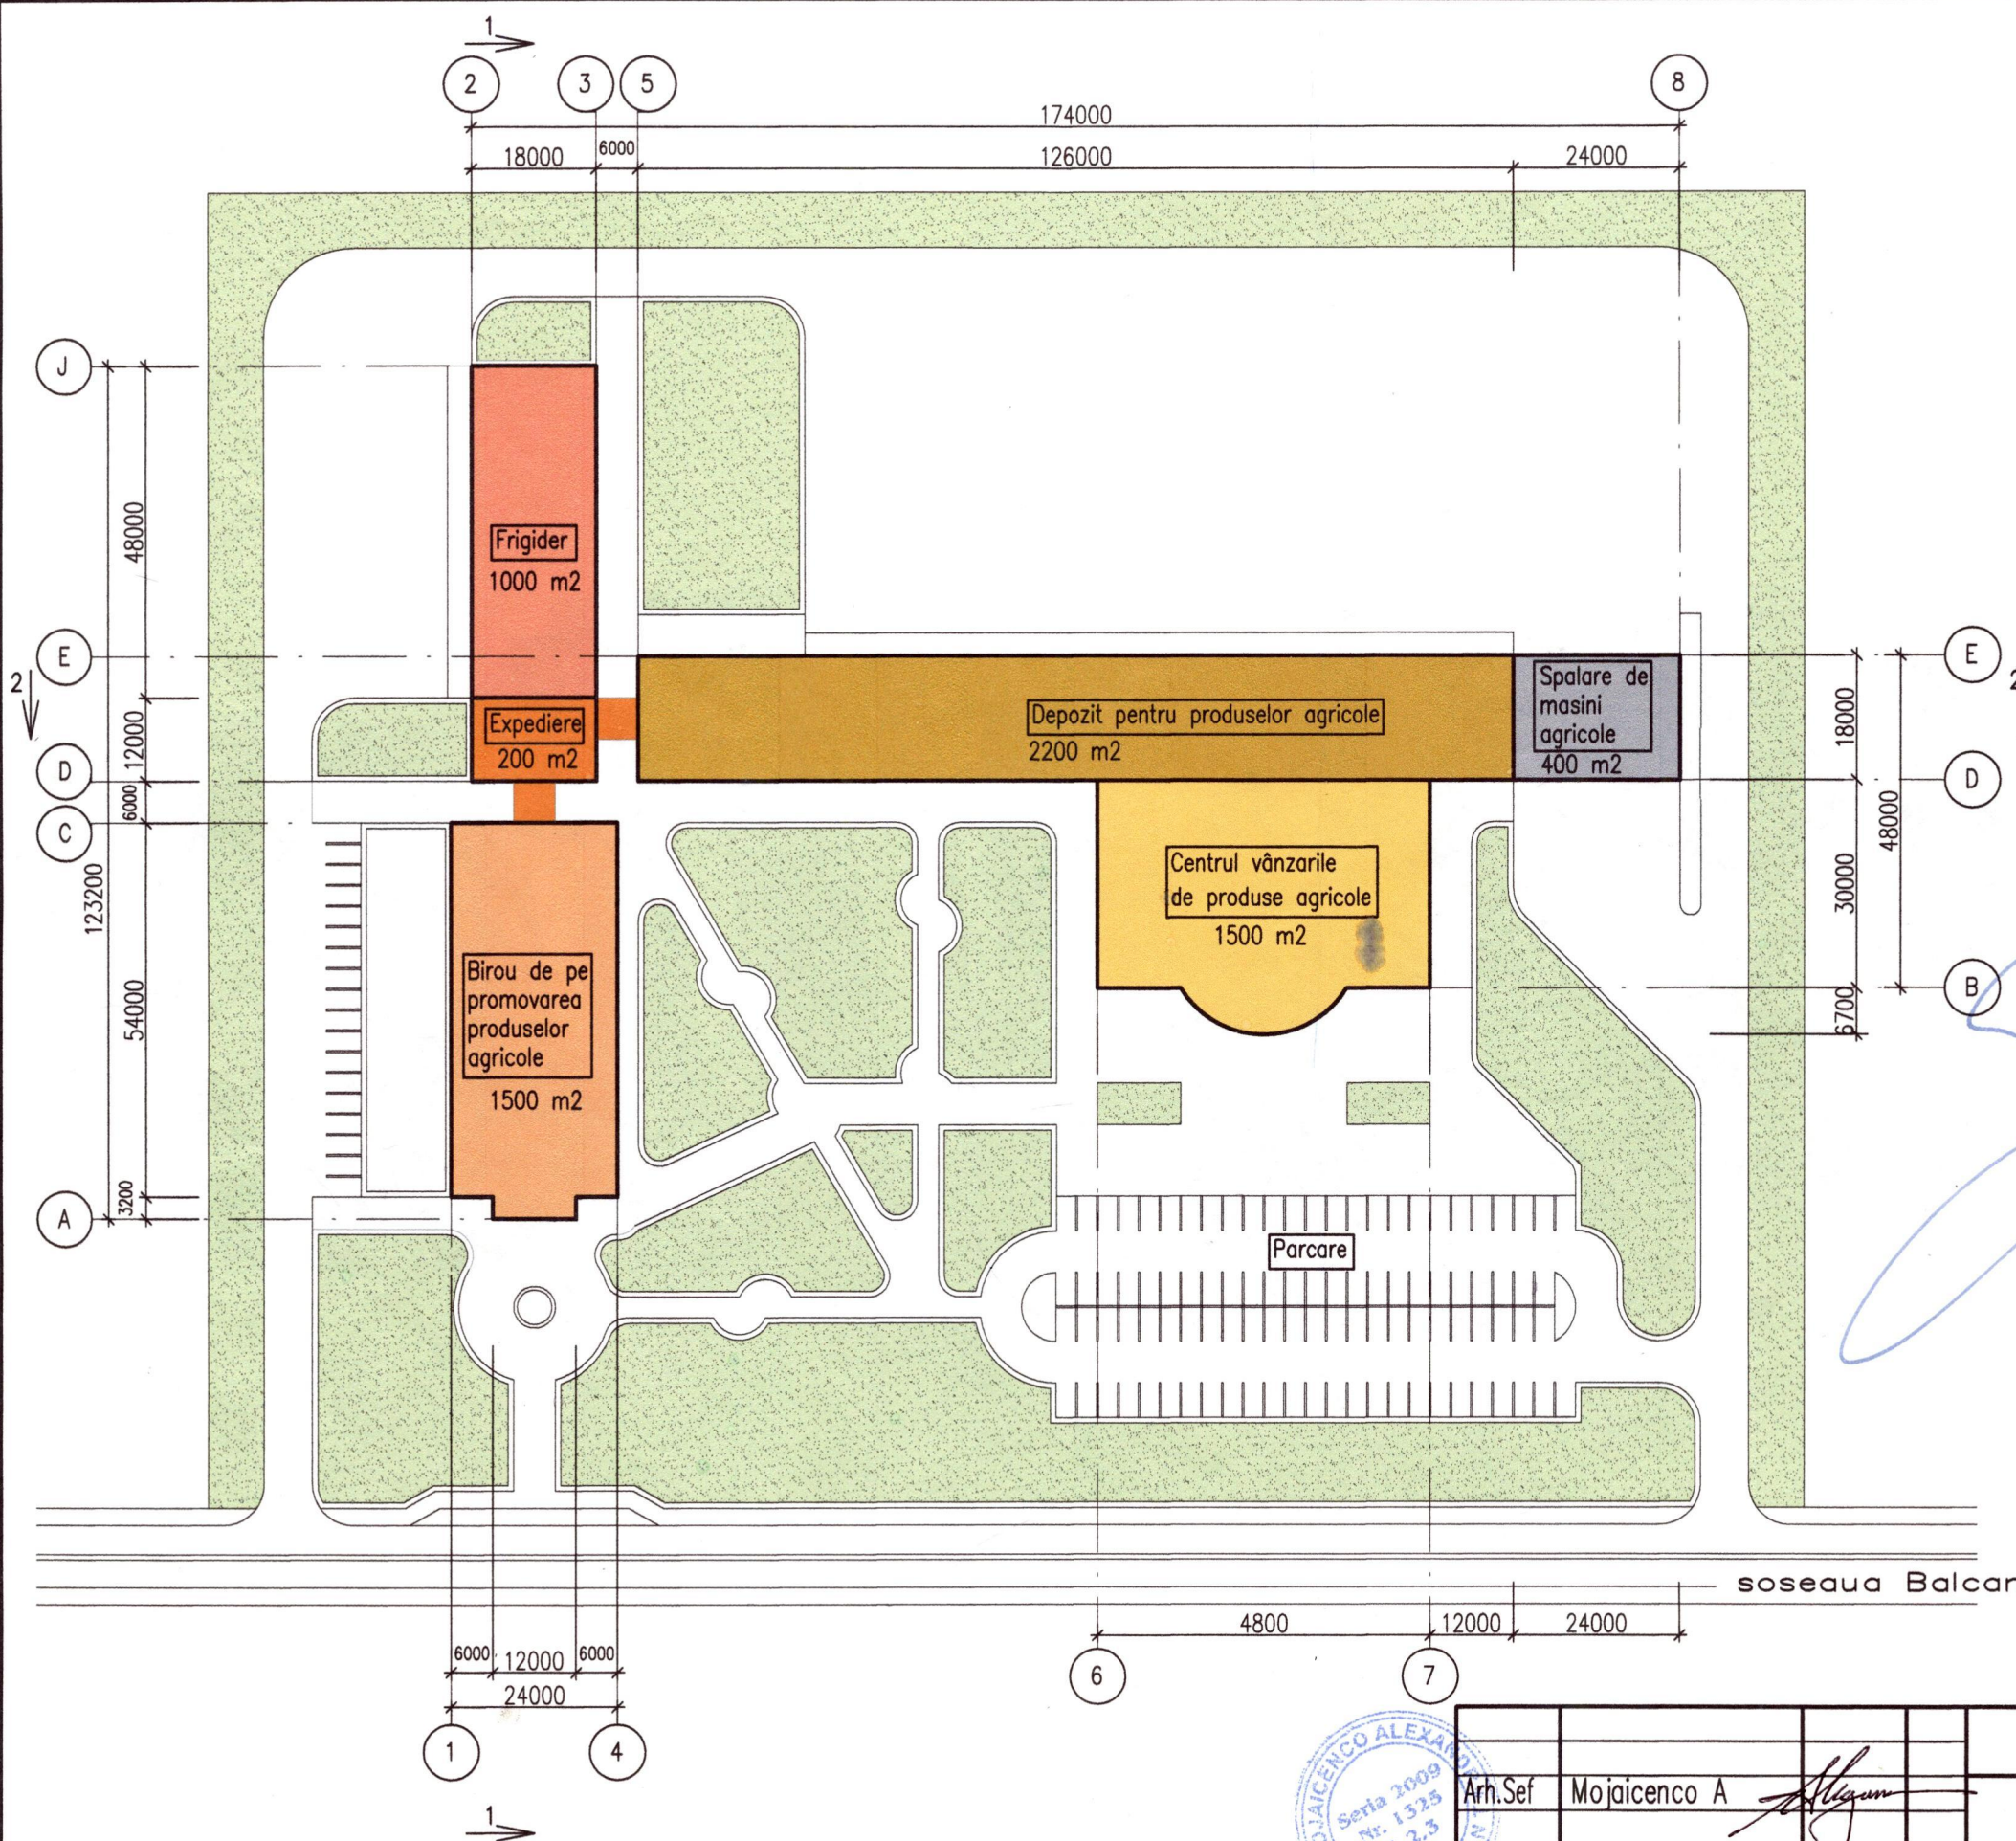

Handwritten: FHTRU # 0.0.
13.12.13


Stamp: CONSILIUL MUNICIPAL CHISINAU
DIRECTIA GENERALA ARHITECTURA,
URBANISM SI RELATII FUNCIARE
AVIZAT



Certificat nr.1325 din 06.05.2009




Arh.Sef		Mojaicenco A	Beneficiar : "Aurus-Prod" SRL.		
		<i>Signature</i>	Proiect-schita "Complex Agricol Comercial" din sos.Balcani, nr.7, in sat.Ghidighici, mun. Chisinau.	Faza	Plansa
				S	
			Plan amplasarii	I.I."Mojaicenco Irina" Licenta ser. A MM II Nr.036198 om 08.12.2010.	

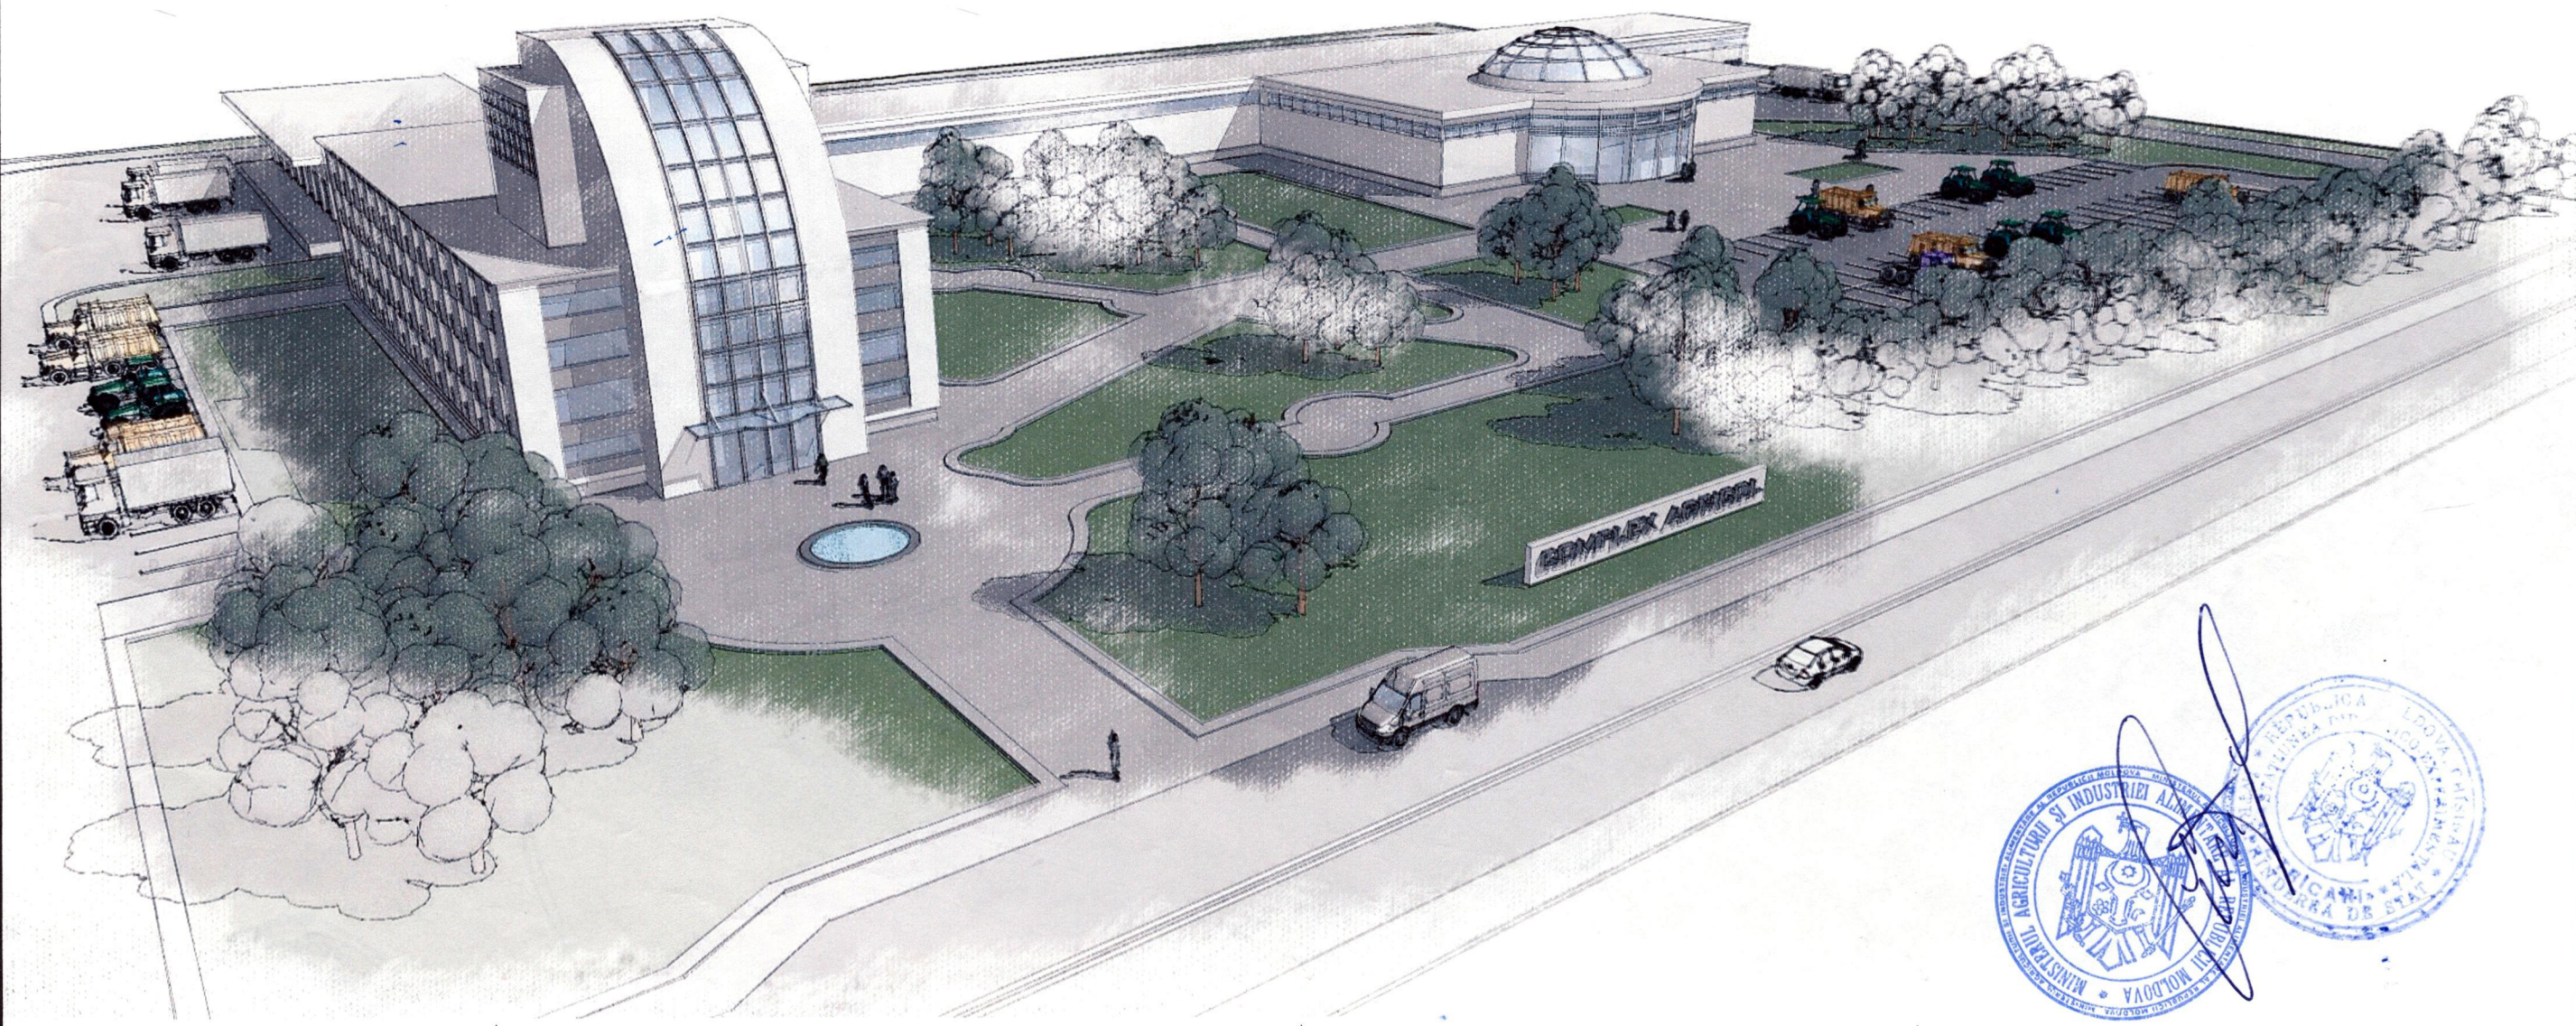

Certificat nr.1325 din 06.05.2009




Arh.Sef		Mojaicenco A	<i>[Signature]</i>	Beneficiar : "Aurus-Prod" SRL.		
Proiect-schita "Complex Agricol Comercial" din sos.Balcani, nr.7, in sat.Ghidighici, mun. Chisinau.				Faza	Plansa	Planse
Privire de ansamblu				S		
				I.I."Mojaicenco Irina" Licenta ser. A MM II Nr.036198 om 08.12.2010.		

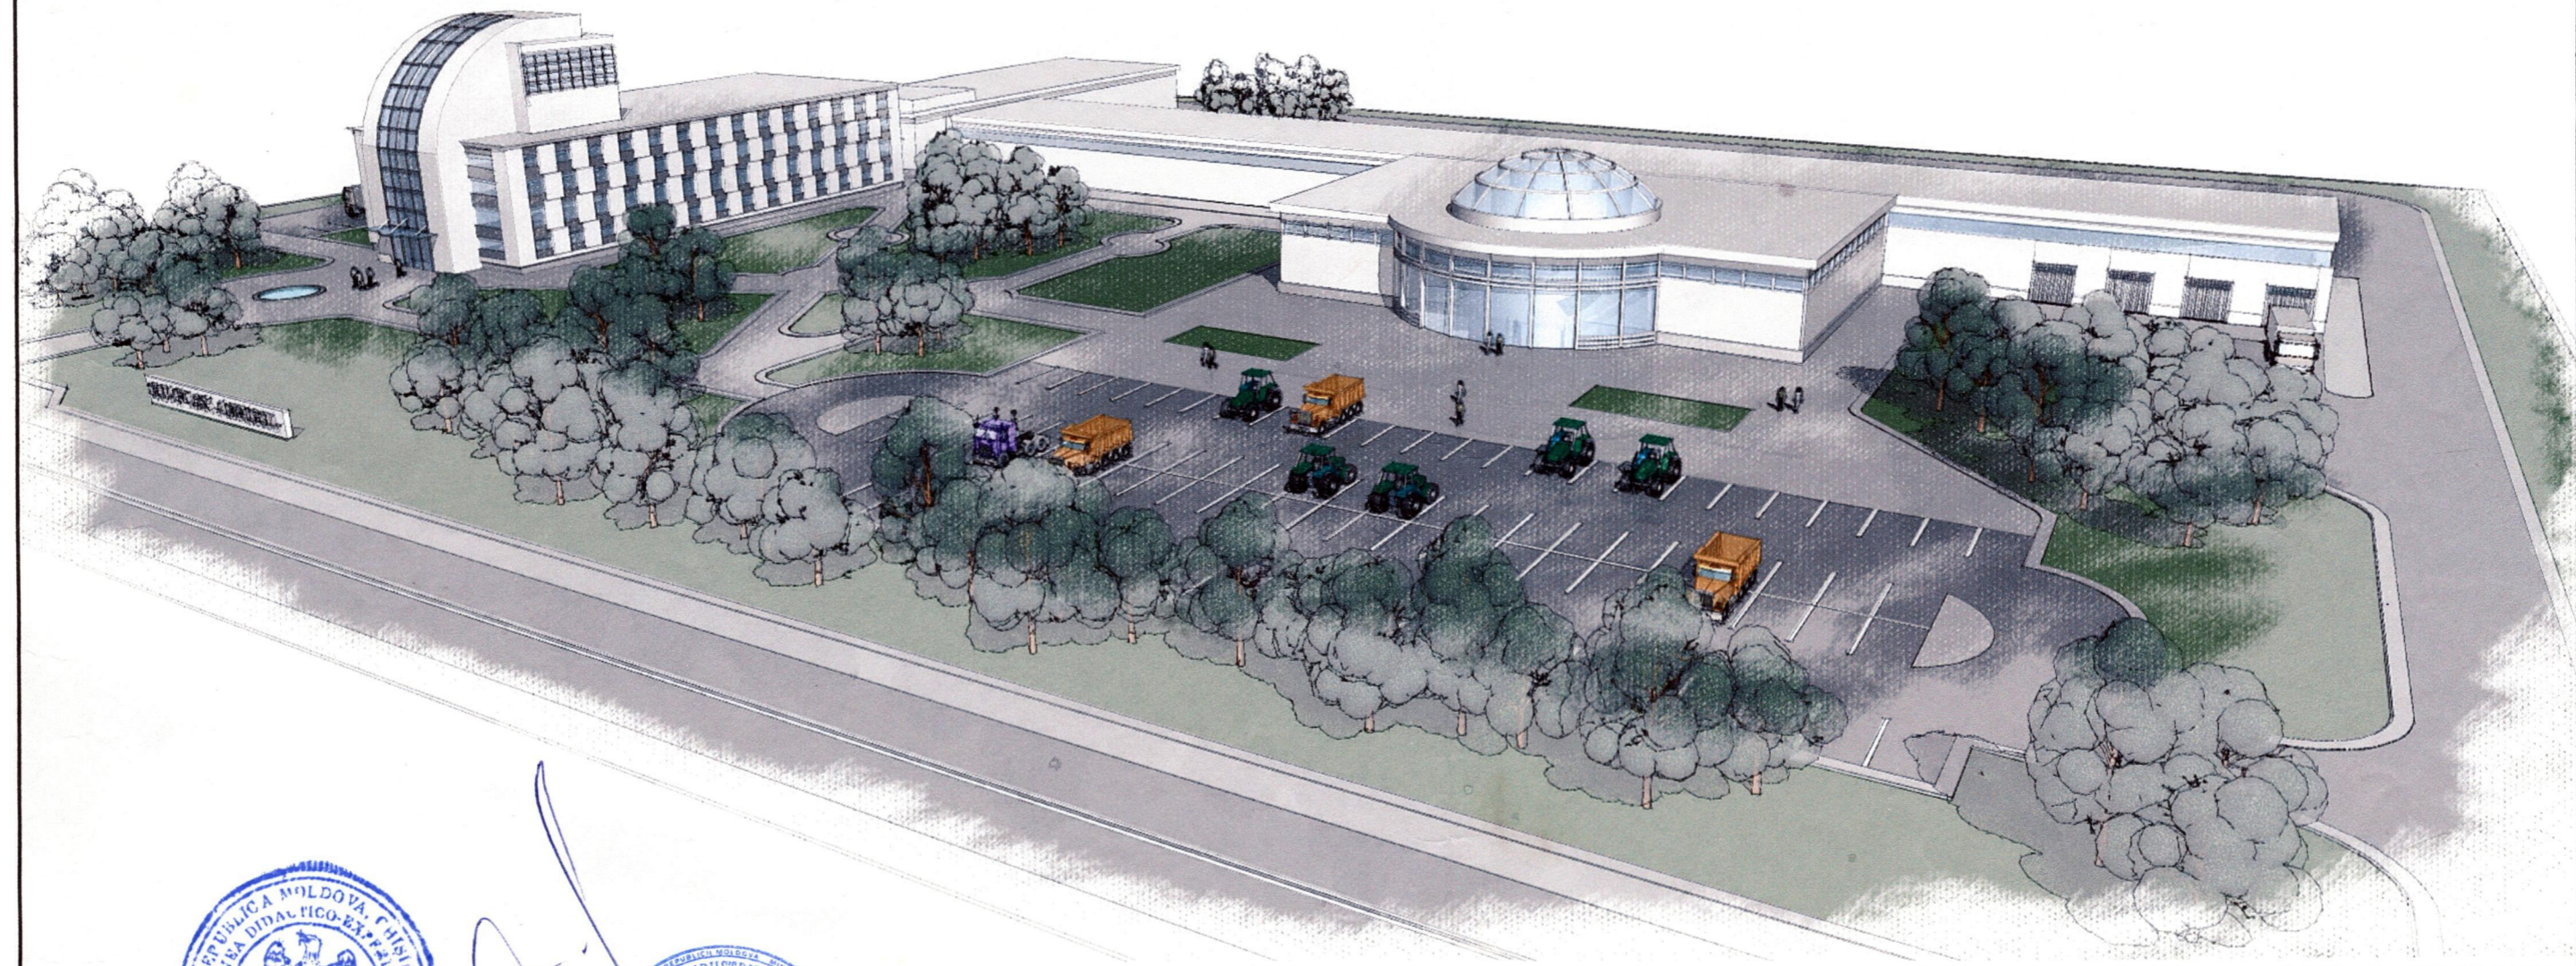

Certificat nr.1325 din 06.05.2009



[Handwritten signature]

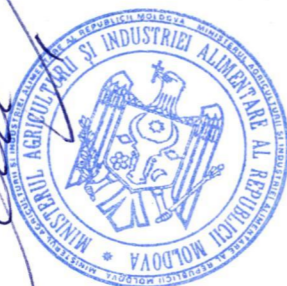

Beneficiar : "Aurus-Prod" SRL.

Arh.Sef	Mojaicenco A	<i>[Signature]</i>	Proiect-schita "Complex Agricol Comercial" din sos.Balcani, nr.7, in sat.Ghidighici, mun. Chisinau.	Faza	Plansa	Planse
				S		
			Privire de ansamblu	I.I."Mojaicenco Irina" Licenta ser. A MM II Nr.036198 om 08.12.2010.		

**COMPLEX
AGRICOL
COMERCIAL**

